




STANDARD ACCESS HATCH 600X600MM

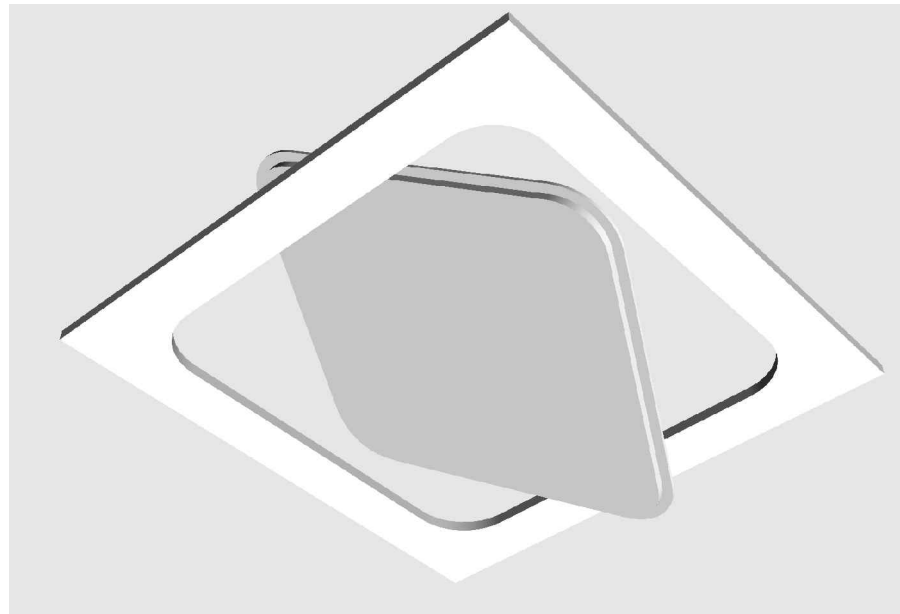


3D VIEW

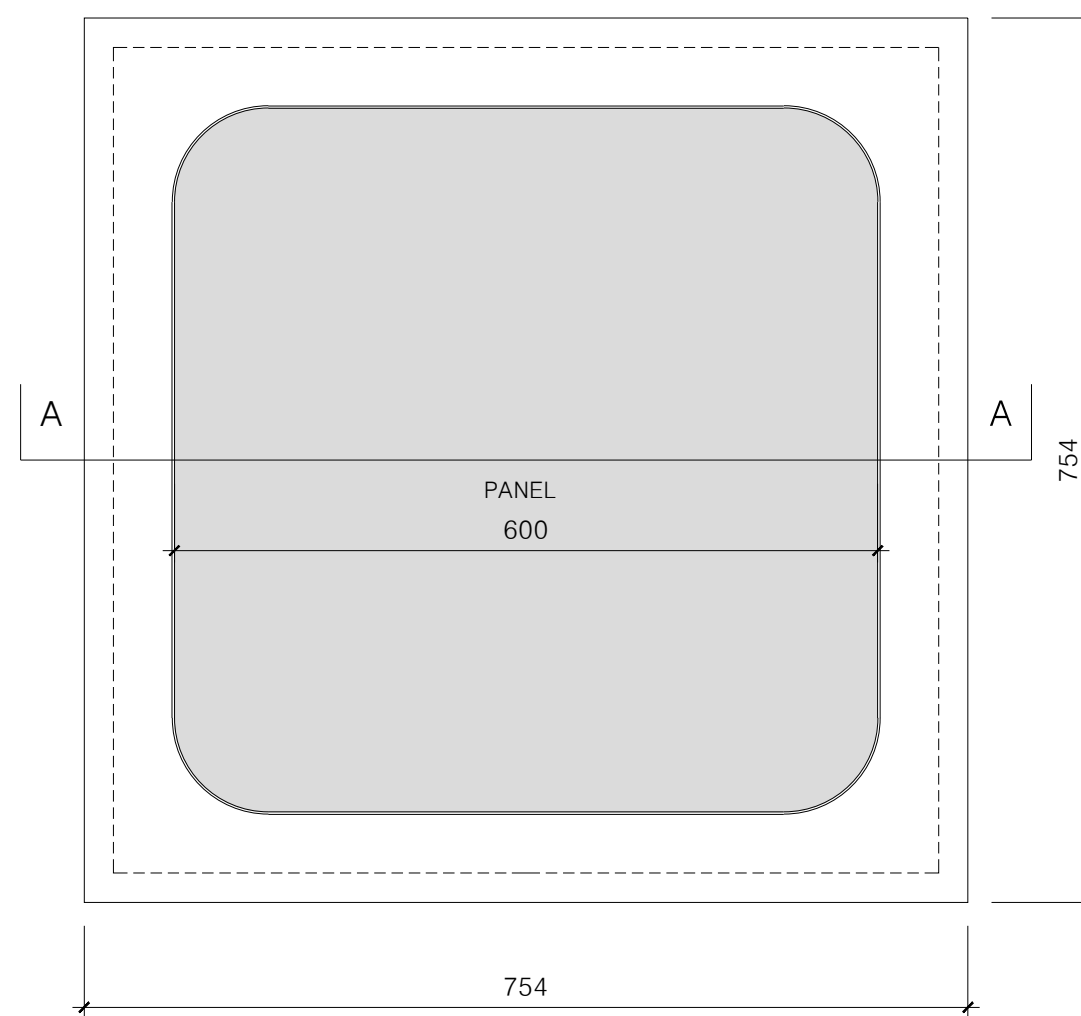

PANEL PLAN

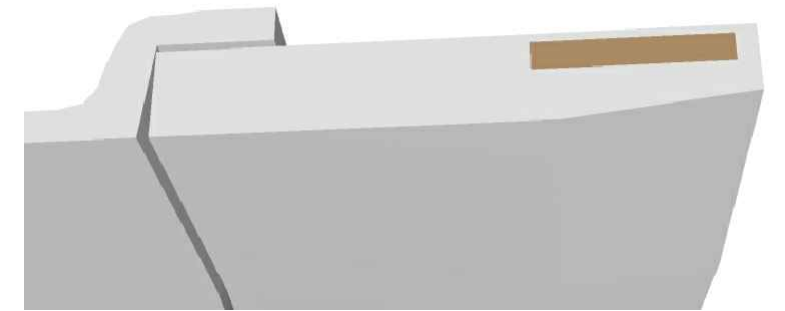

DETAIL A 1-1

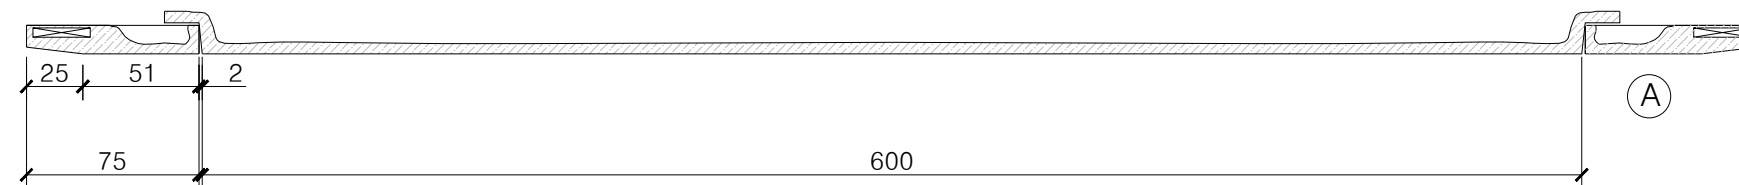

SECTION A-A